


FLOOR PLAN

SCALE 1/4"=1'-0"

1066 S.F. (FLOOR PLAN)

670 S.F. (FOUNDATION
FINISHED)

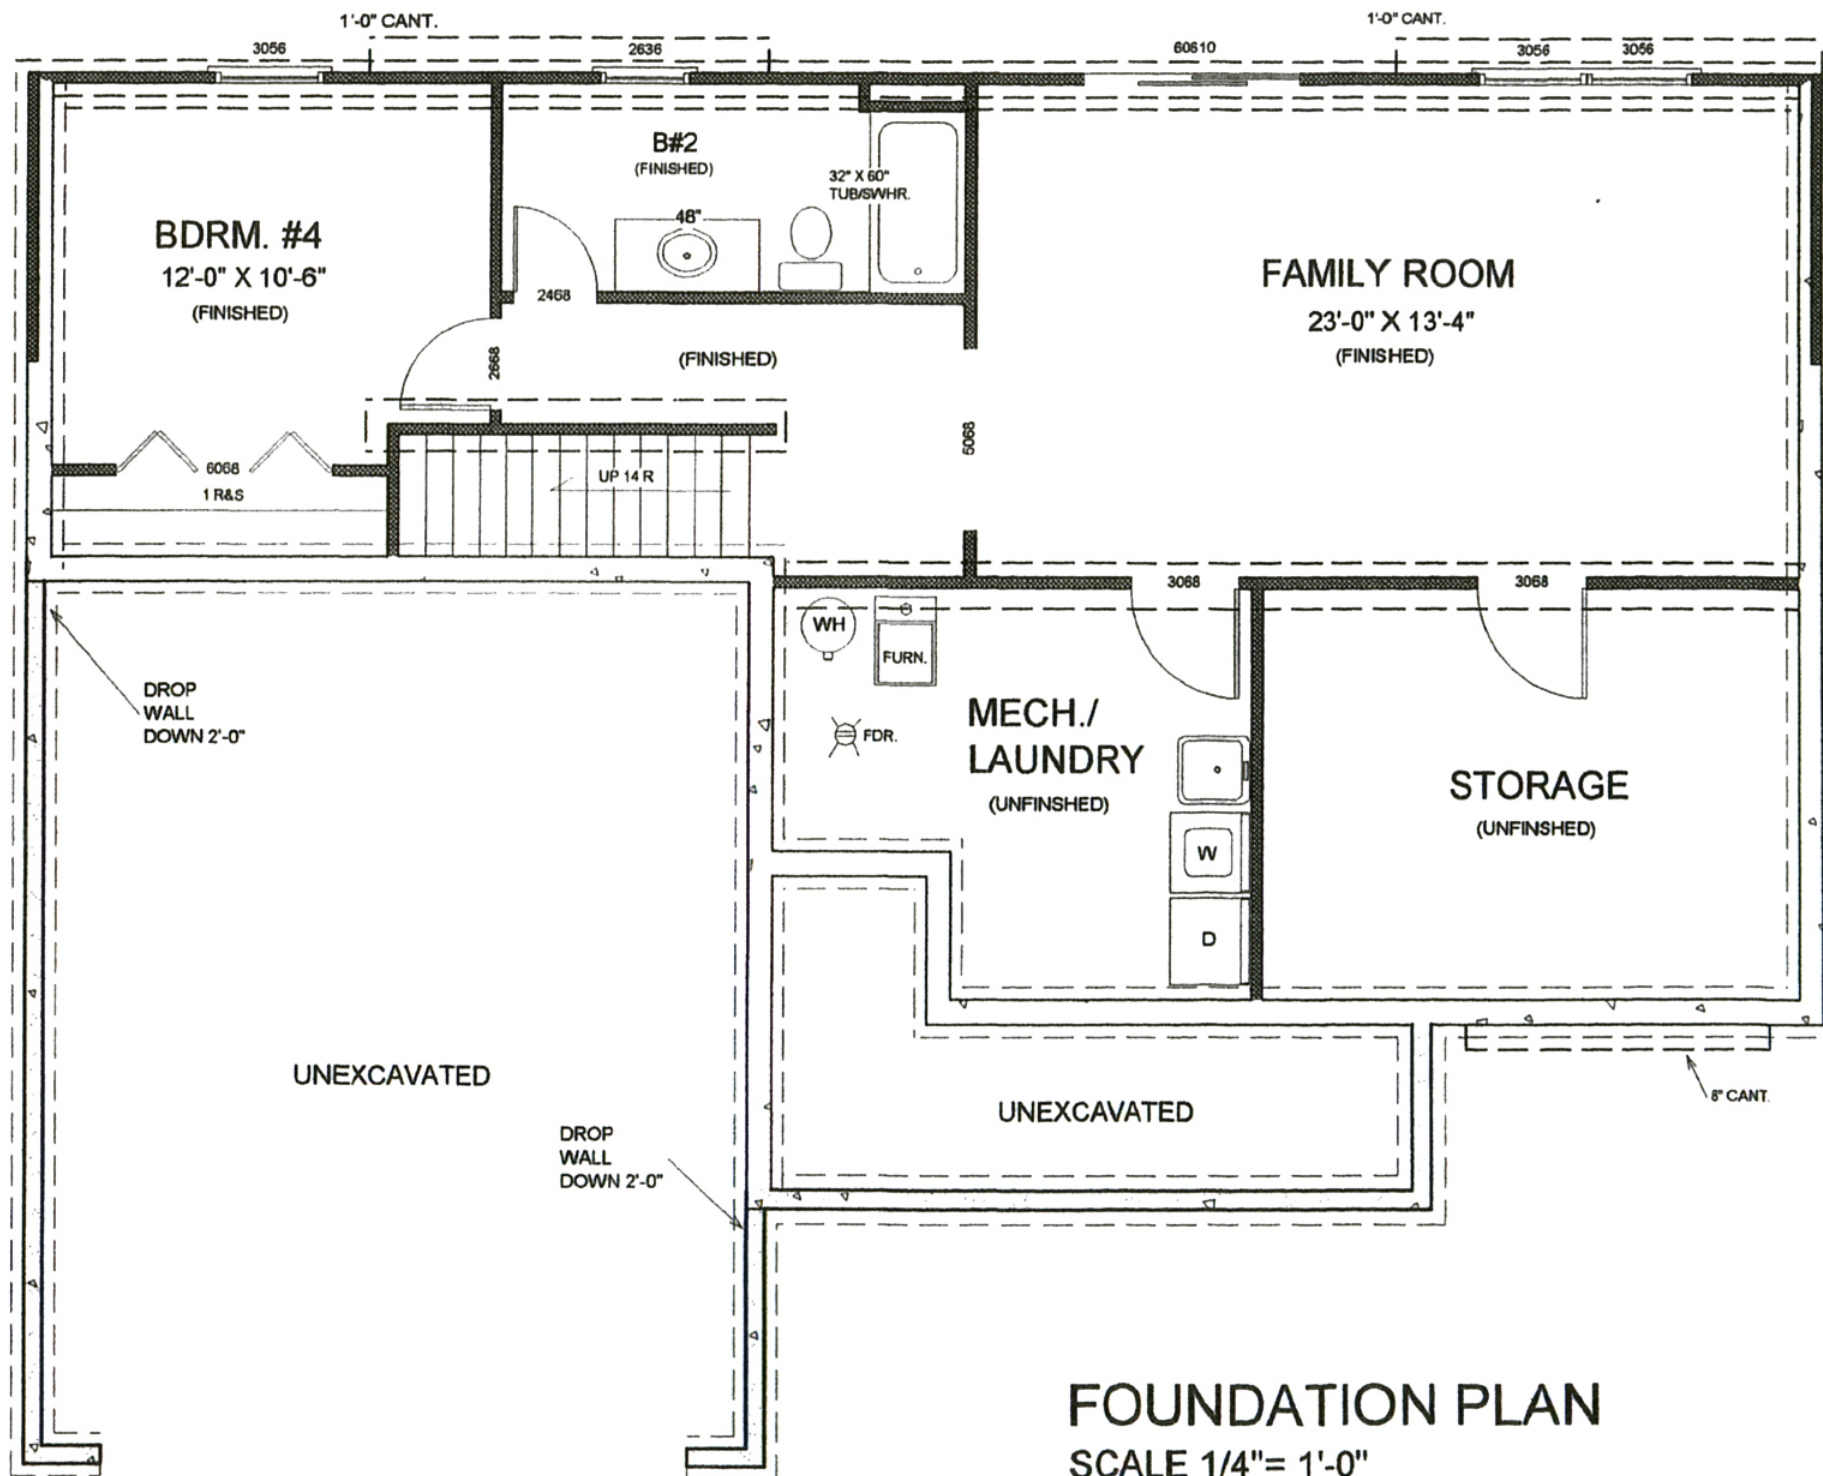

FOUNDATION PLAN

SCALE 1/4" = 1'-0"

670 FINISHED S.F.